

Subject: Munna Lal Girls College..... Road Work

> Sir,

> We are pleased to invite your competitive offer for Road Work at Munna Lal

> Girls College, Saharanpur as per attached RCC Road layout plan.

>

> You are requested to submit your offer with cost breakup on immediate

> basis.

>

> Pankaj Chhabra


Principal

>

>

>

>

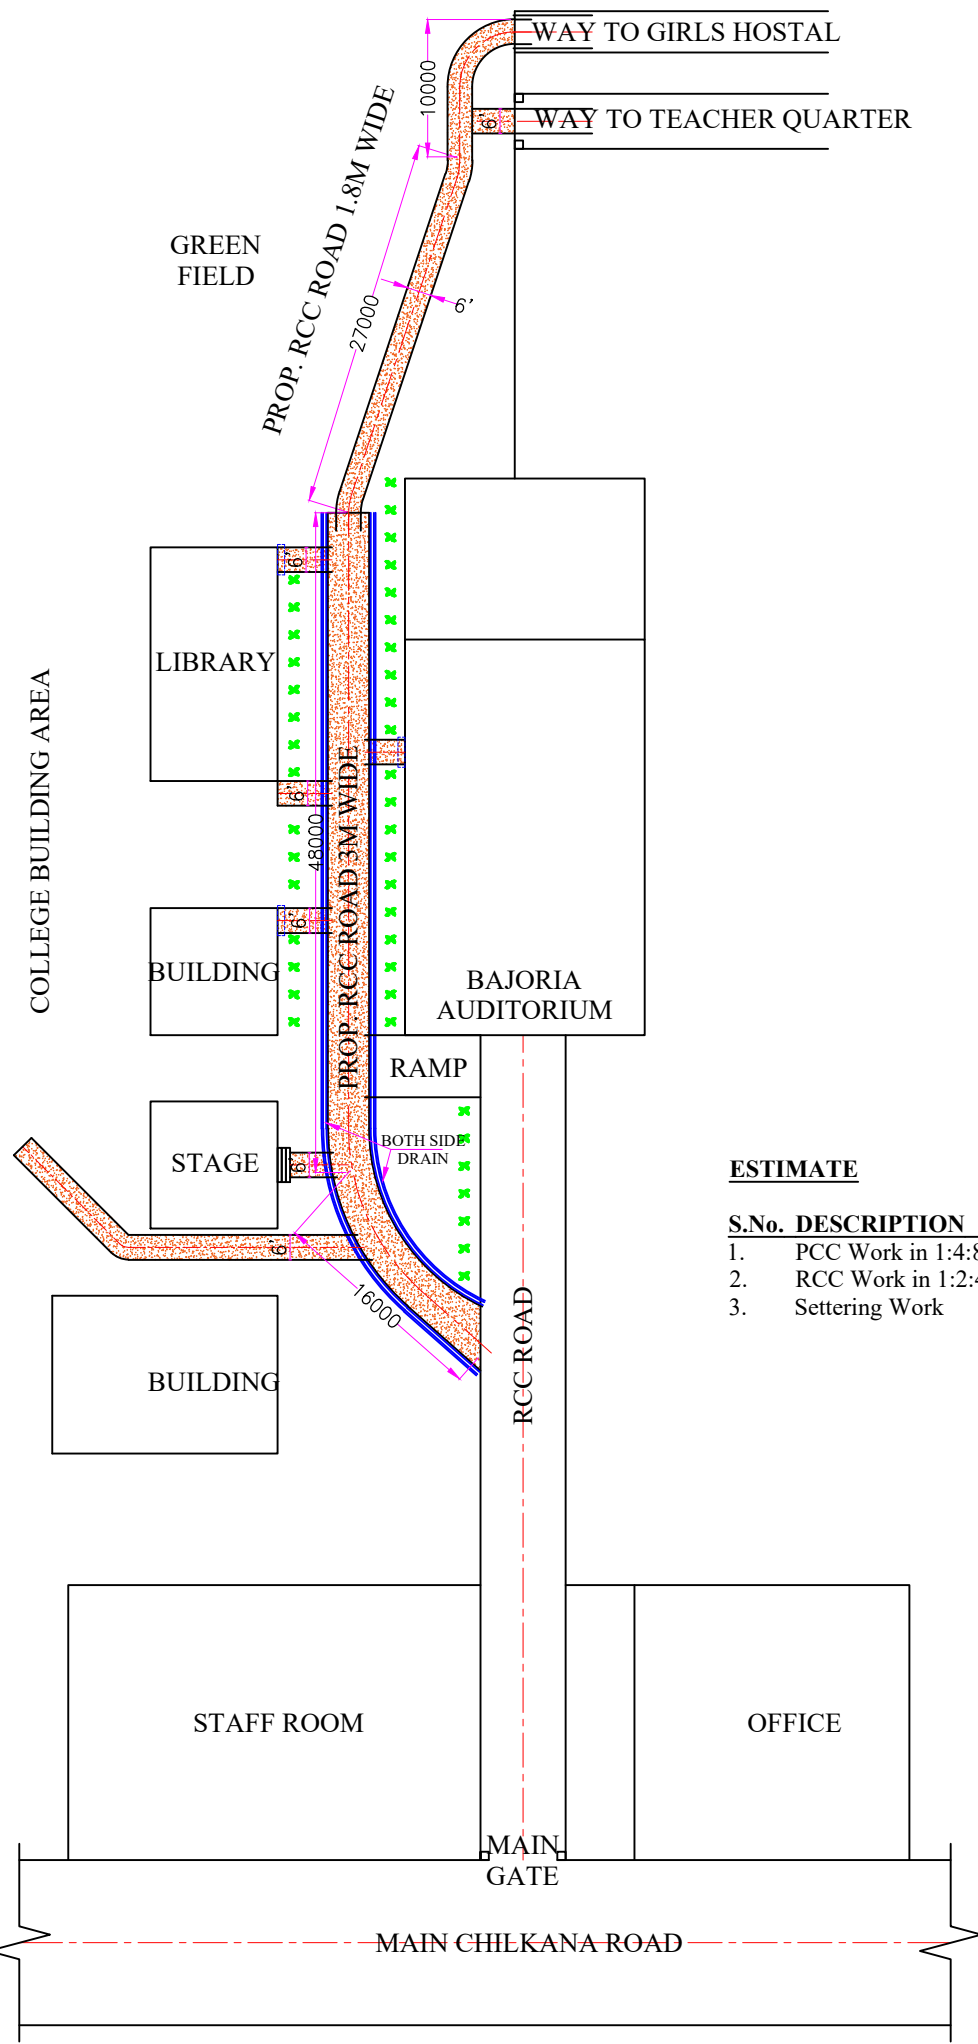

ESTIMATE

S.No.	DESCRIPTION	QTY. (Approx.)
1.	PCC Work in 1:4:8 Ratio	27m ³ (Approx.)
2.	RCC Work in 1:2:4 Ratio	27m ³ (Approx.)
3.	Setting Work	39m ² (Approx.)

3.0 M WIDE ROAD = 65 METER
 1.8 M WIDE ROAD = 75 METER
 DRAIN 9"x9" = 130 METER

PROP. RCC ROAD AREA(3"PCC+3"RCC)
 =200+80+80=360 Sq.M

MUNNALAL & JAINARAYAN KHEMKA
 GIRLS COLLEGE SAHARANPUR (UP)

PROP. RCC ROAD LAYOUT PLAN

DATE: 29.09.2023